

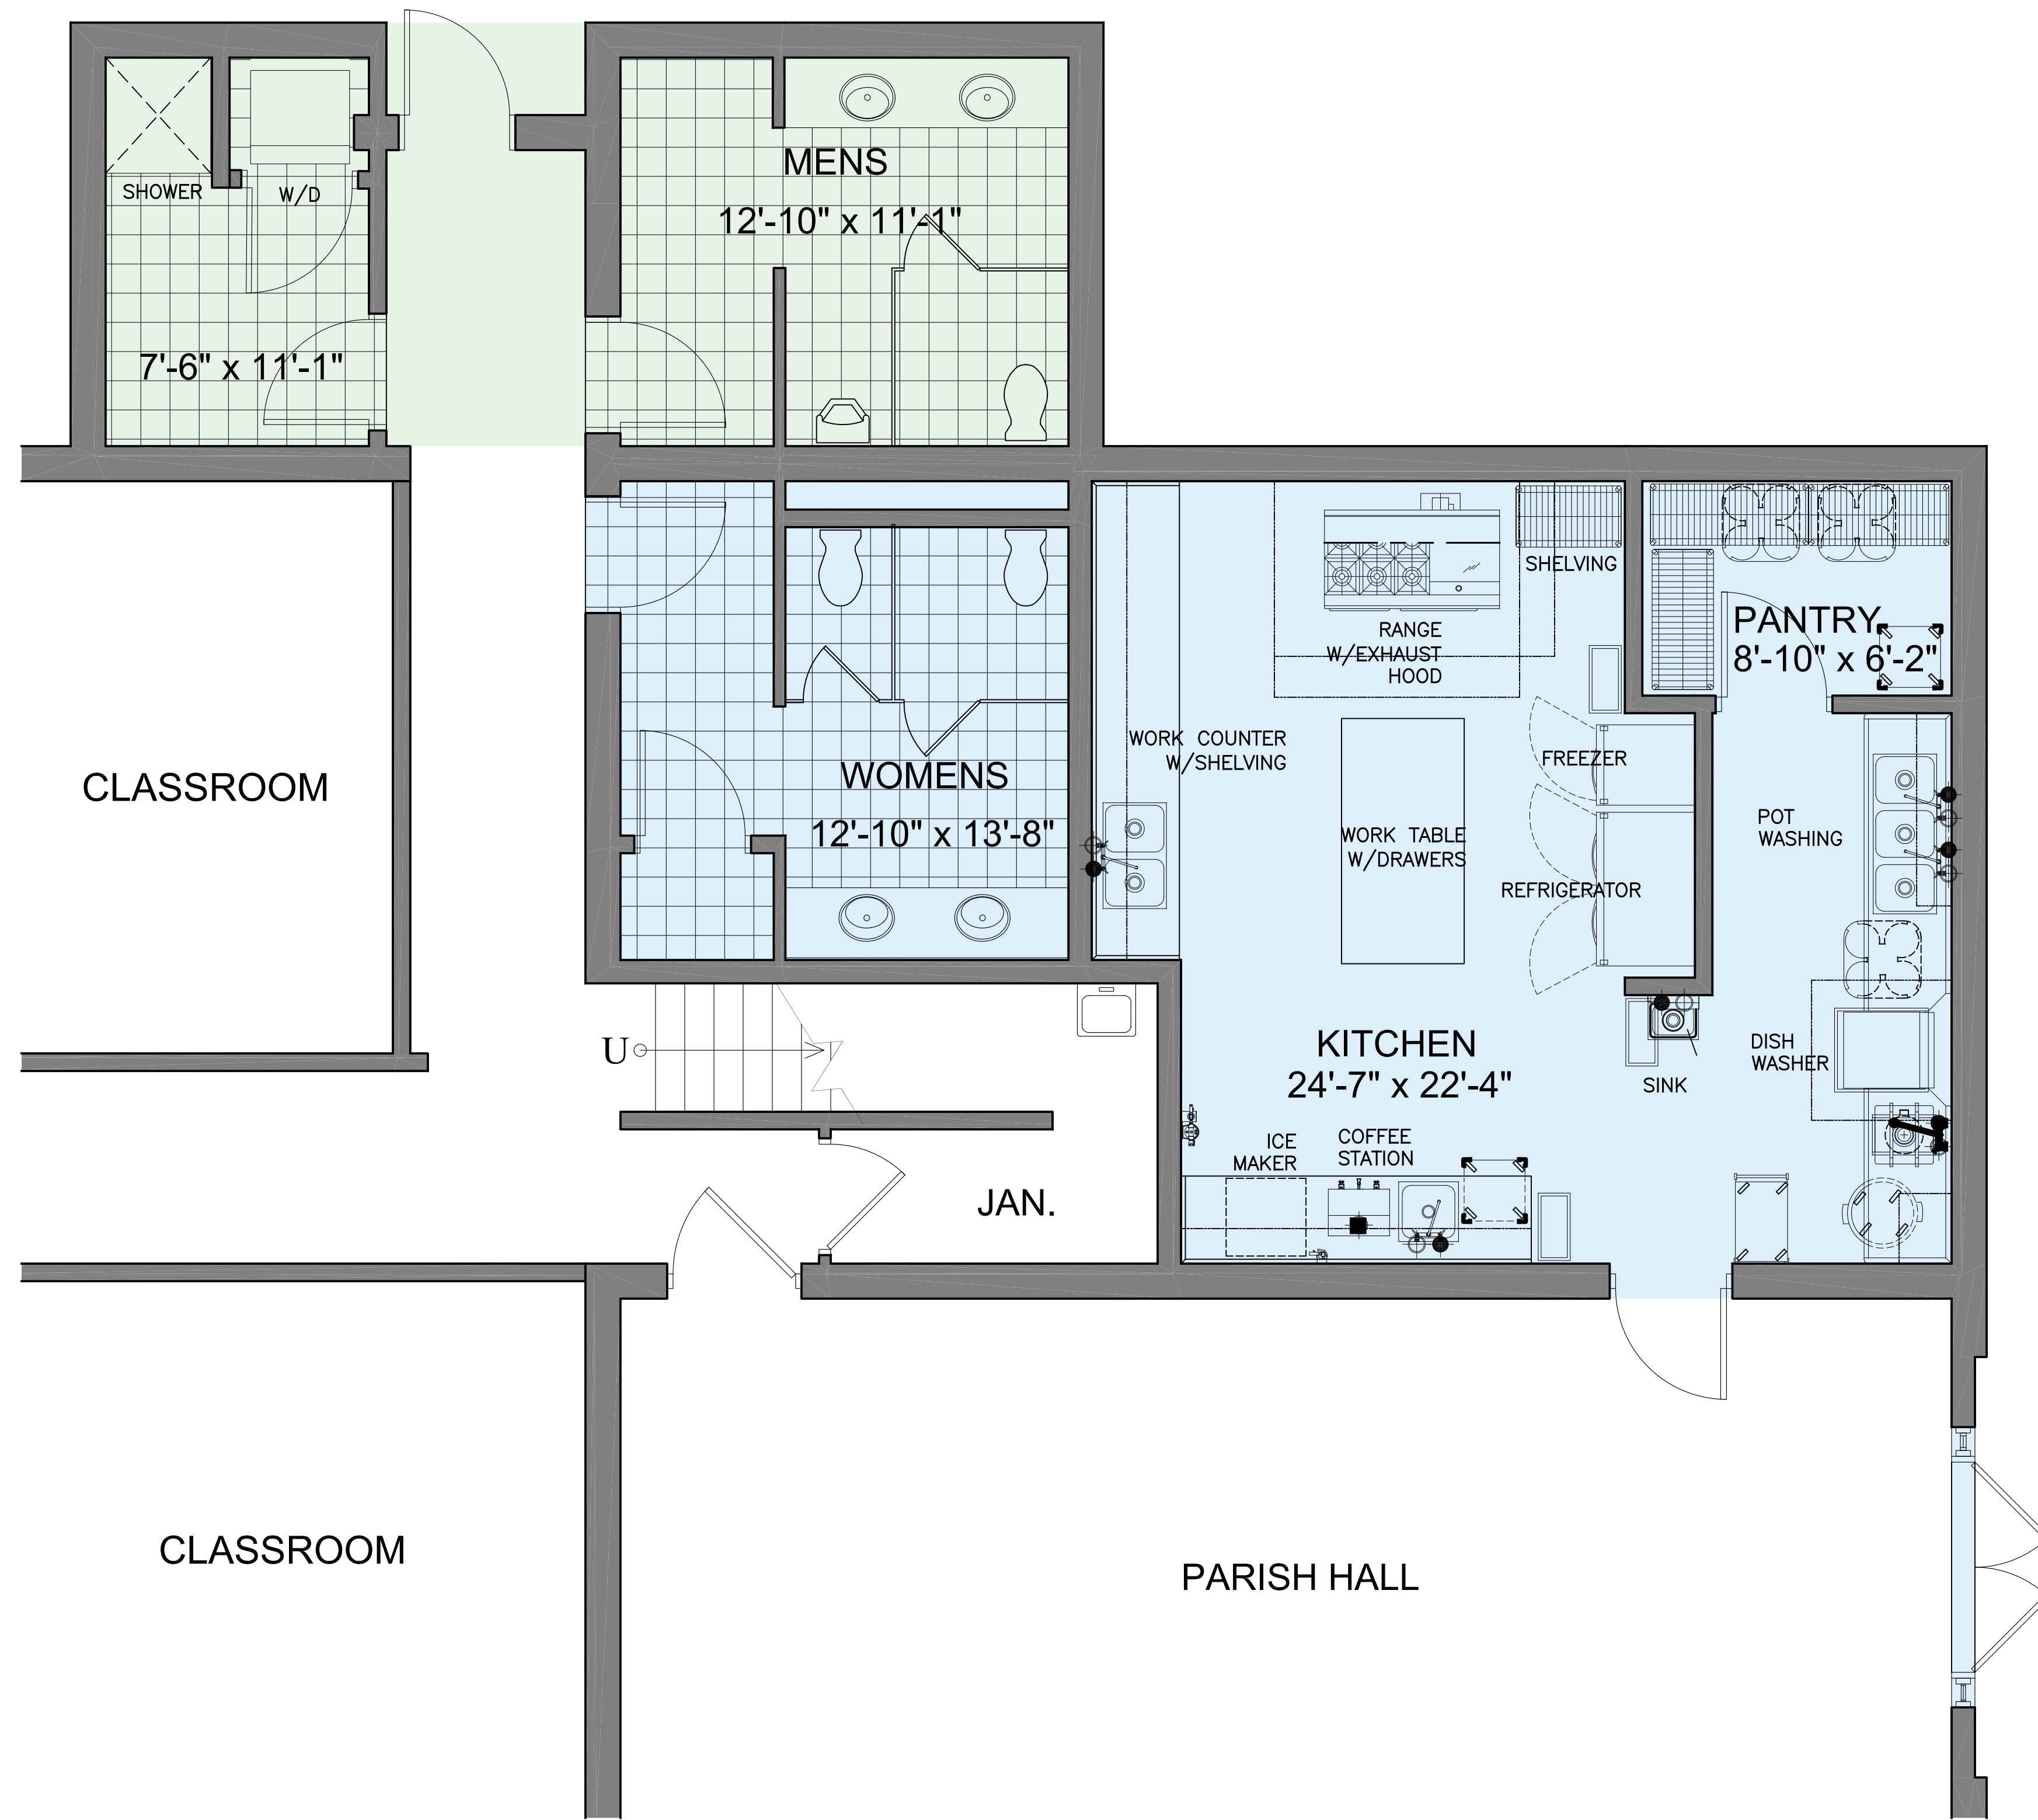


EXISTING FLOOR PLAN

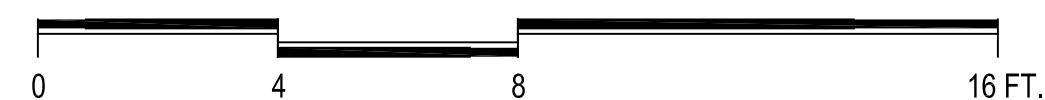

PROPOSED FLOOR PLAN

- BATHROOM AND KITCHEN RENOVATION
- PROPOSED BATHROOM ADDITION

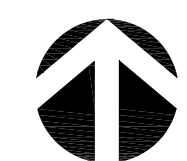

ST. ALBAN'S EPISCOPAL

KITCHEN & BATHROOM RENOVATION

21 DECEMBER 2017

